




Event Title	RCC
Venue	...
Set Up Date	TBC
Event Date	TBC

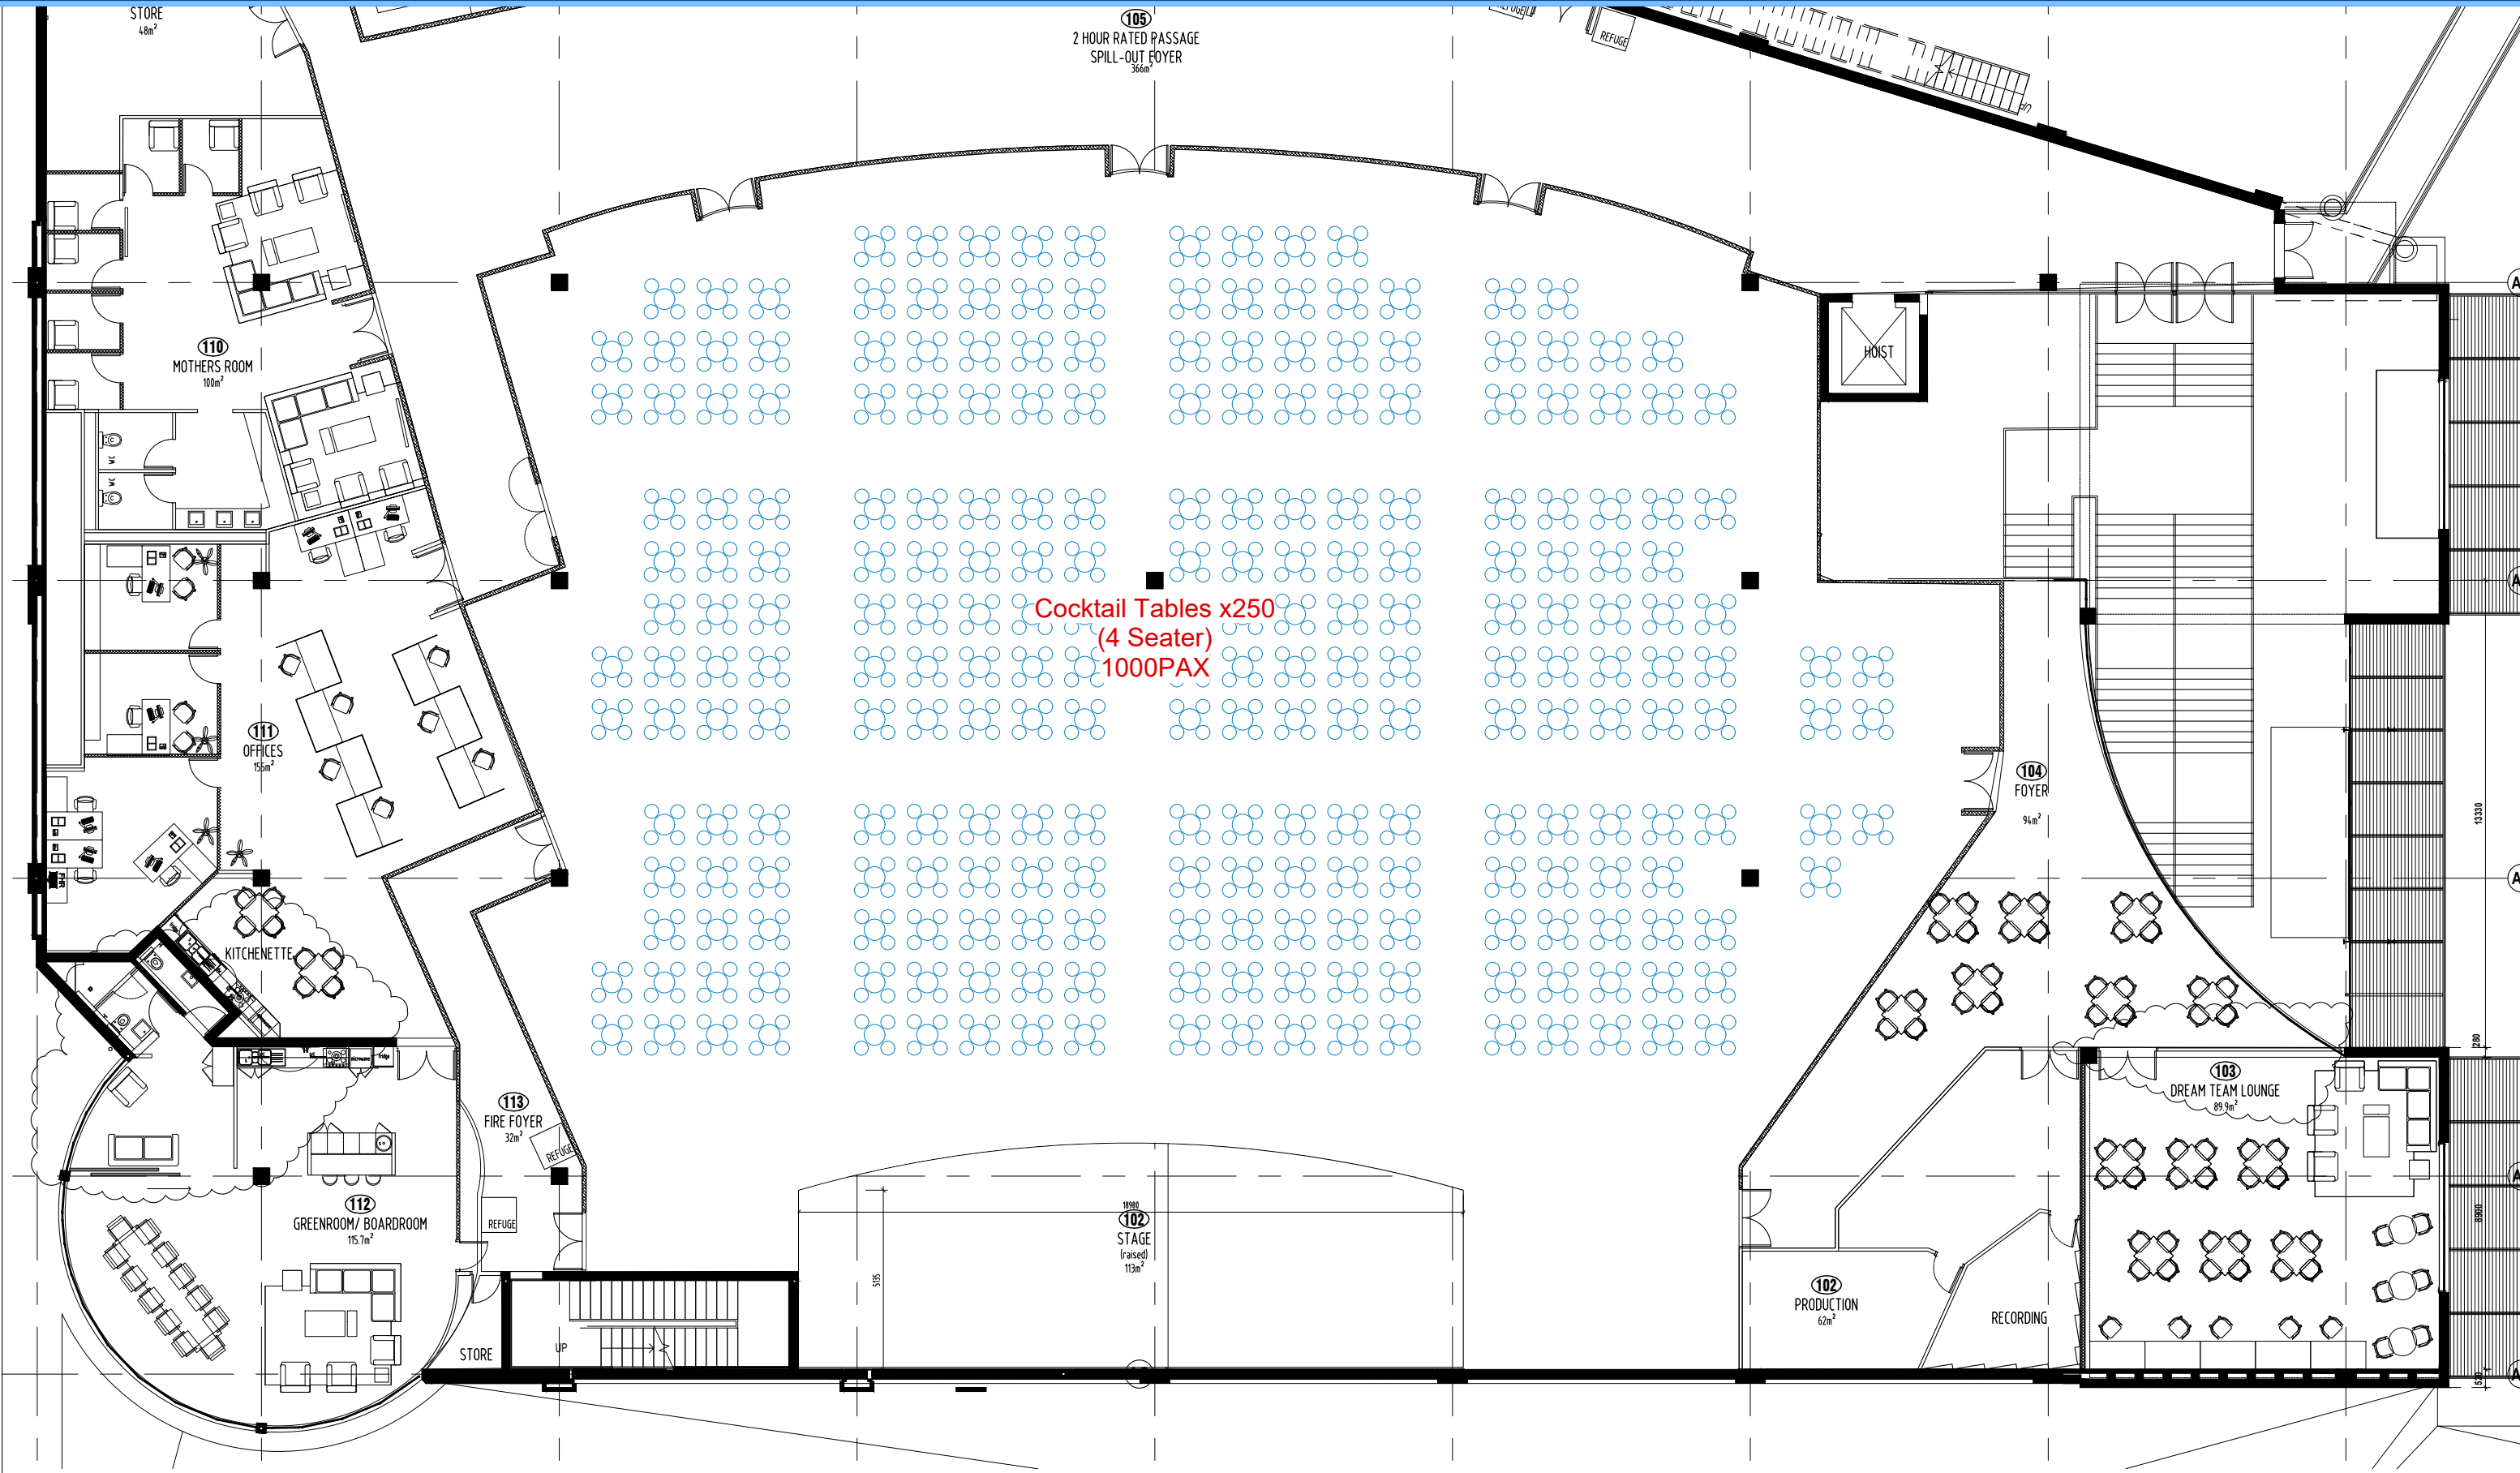

Floor Plan - Cocktail tables
02/08/2019
OGV
1:175 A3

Drawing Title
Drawing Date
Drawn By
Scale
revision: 00